


SP 5 - VIA ROMA



VIA A. LAMARMORA


VIA R. MARGHERITA

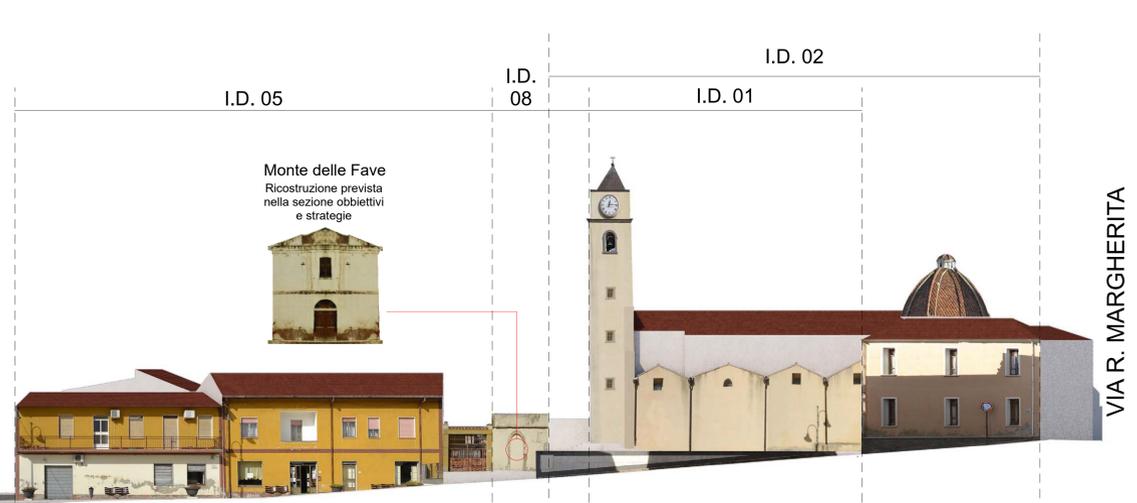


SP 5 - VIA ROMA

VIA R. MARGHERITA

VIA A. LAMARMORA

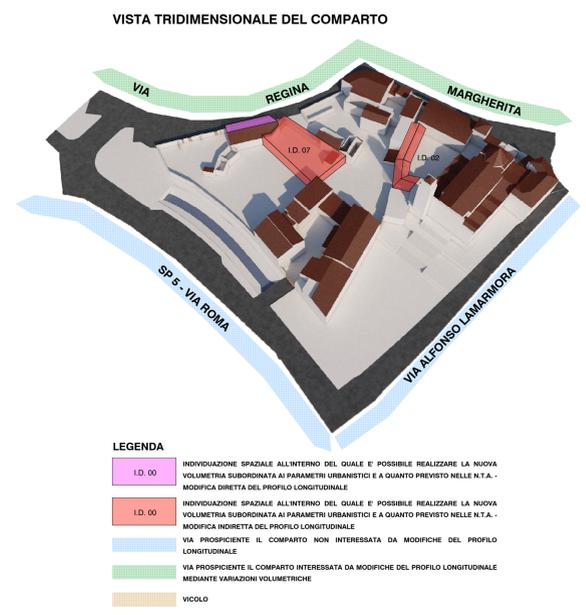


VIA A. LAMARMORA

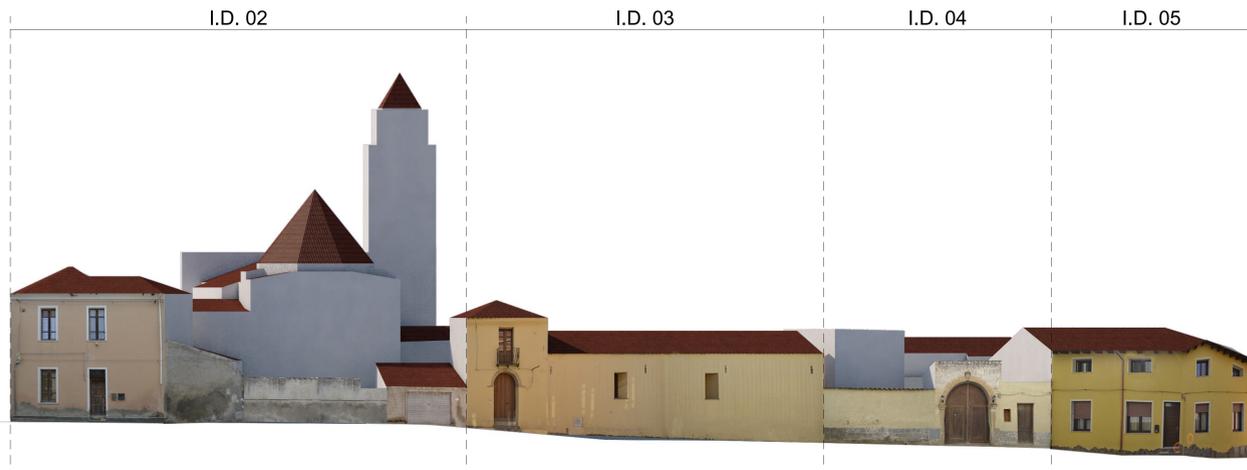

VIA R. MARGHERITA

VIA R. MARGHERITA

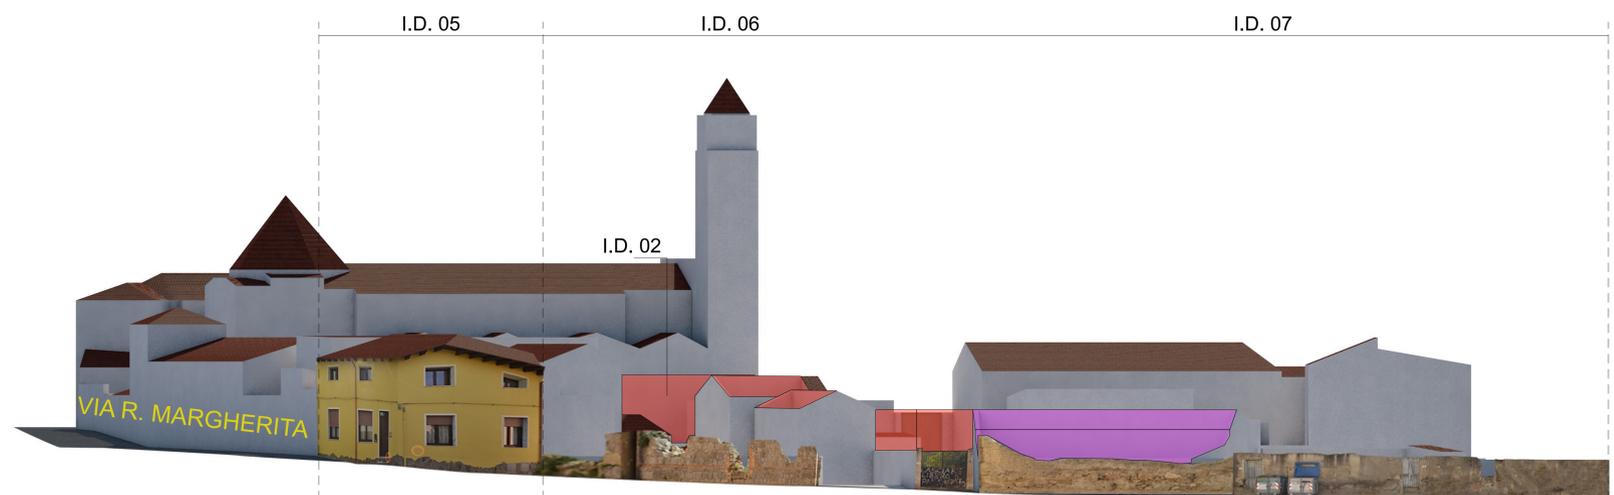

VIA R. MARGHERITA

SP 5 - VIA ROMA



DATI RIEPILOGATIVI COMPARTO 1

S_COMPARTO	SCOPERTA_TOT	SCOPERTA_EDIFICI	SCOPERTA_TETTOIE
5675.13 m <sup>2</sup>	2246.41 m <sup>2</sup>	2035.89 m <sup>2</sup>	210.52 m <sup>2</sup>
V_TOT_COMPARTO	V_TOT_EDIFICI	V_TOT_TETTOIE	
13616.85 m <sup>3</sup>	13006.13 m <sup>3</sup>	610.72 m <sup>3</sup>	
I_F_MEDIO_COMP.	I_F_MEDIO_DI_PIANO		
2.73 m <sup>3</sup> /m <sup>2</sup>	2.35 m <sup>3</sup> /m <sup>2</sup>		

Gruppo di progettazione:  
Capogruppo:  
Ing. Giovanni Cappai  
I collaboratori:  
Ing. Elena Casu  
Ing. Fabiola Cappai  
Dott.ssa Silvia Luddo  
Ing. Gian Marco Marras

**COMUNE DI PIMENTEL**  
**PROVINCIA DEL SUD SARDEGNA**  
PROGETTO DEL PIANO PARTICOLAREGGIATO  
DEL CENTRO DI ANTICA PRIMA FORMAZIONE



TAV. 25.1 PROFILO LONGITUDINALE COMPARTO N. 01

scala: Grafica data: Aprile 2018

